


NOTE:
 1/16" TOLERANCE
 ALLOWED FROM CENTERLINE
 FOR EMBOSSMENT LOCATIONS
 TOP TO BOTTOM
 AND SIDE TO SIDE.

NOTE:
 THIS LAYOUT BASED ON:
 3'0" X 6'8" EMBOSSED DOOR

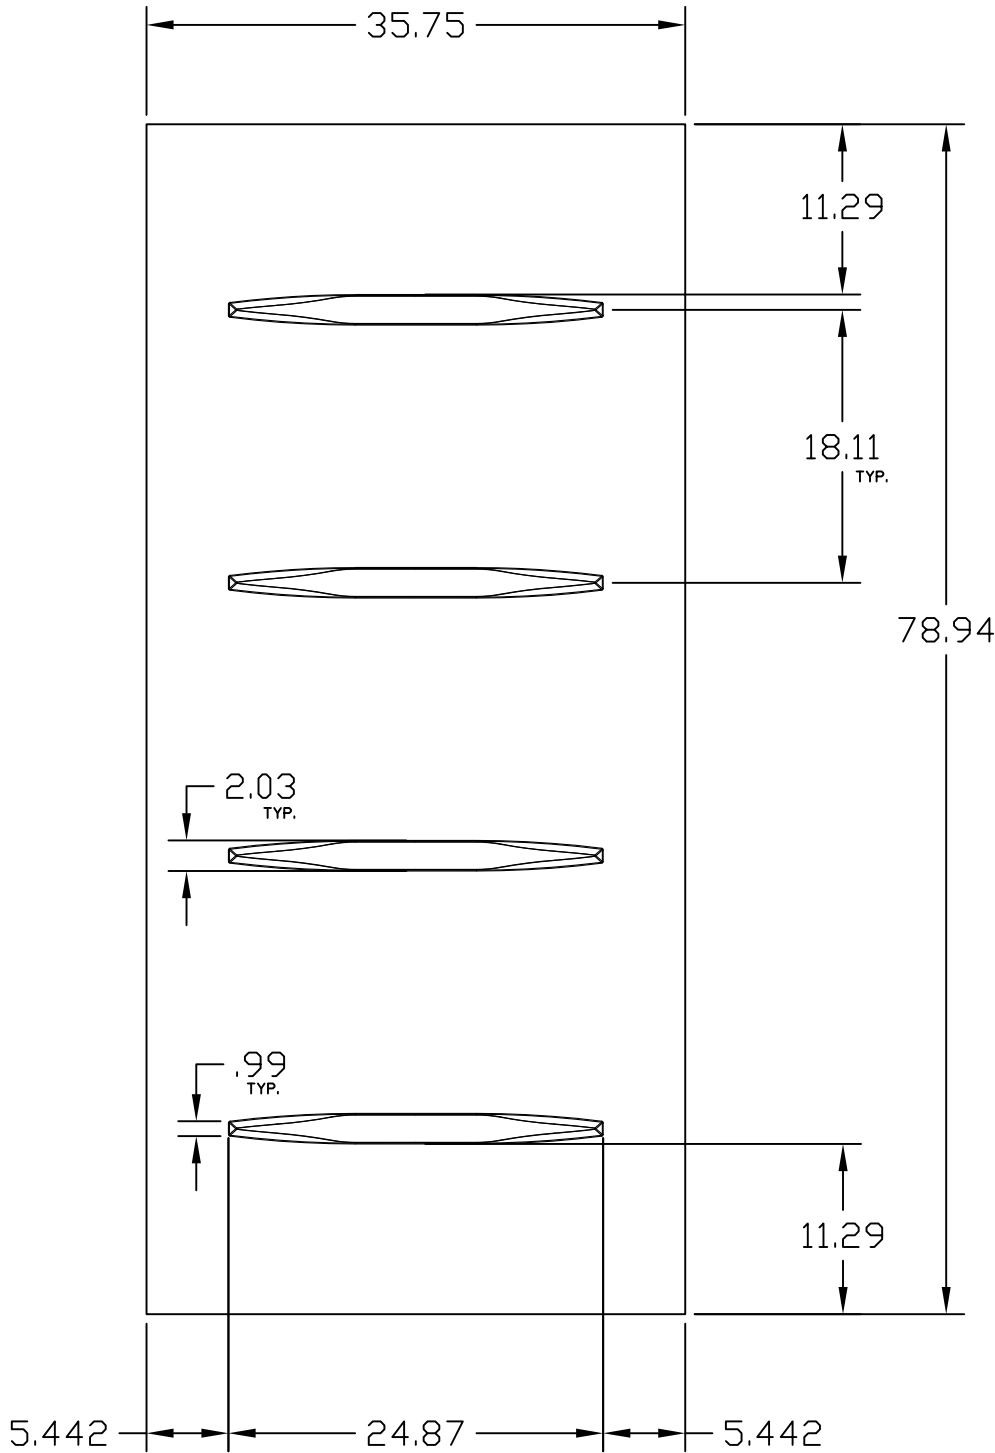

4 GROOVE CONTEMPORARY
 EMBOSSMENT OPTION
 FOR STEEL DOORS (NT)

DWG#	II-20V
DATE	5-14-20
NAME	KRB
SECTION	II
PAGE	20V