


DOOR WIDTH	A
2'8"	31.75
3'0"	35.75

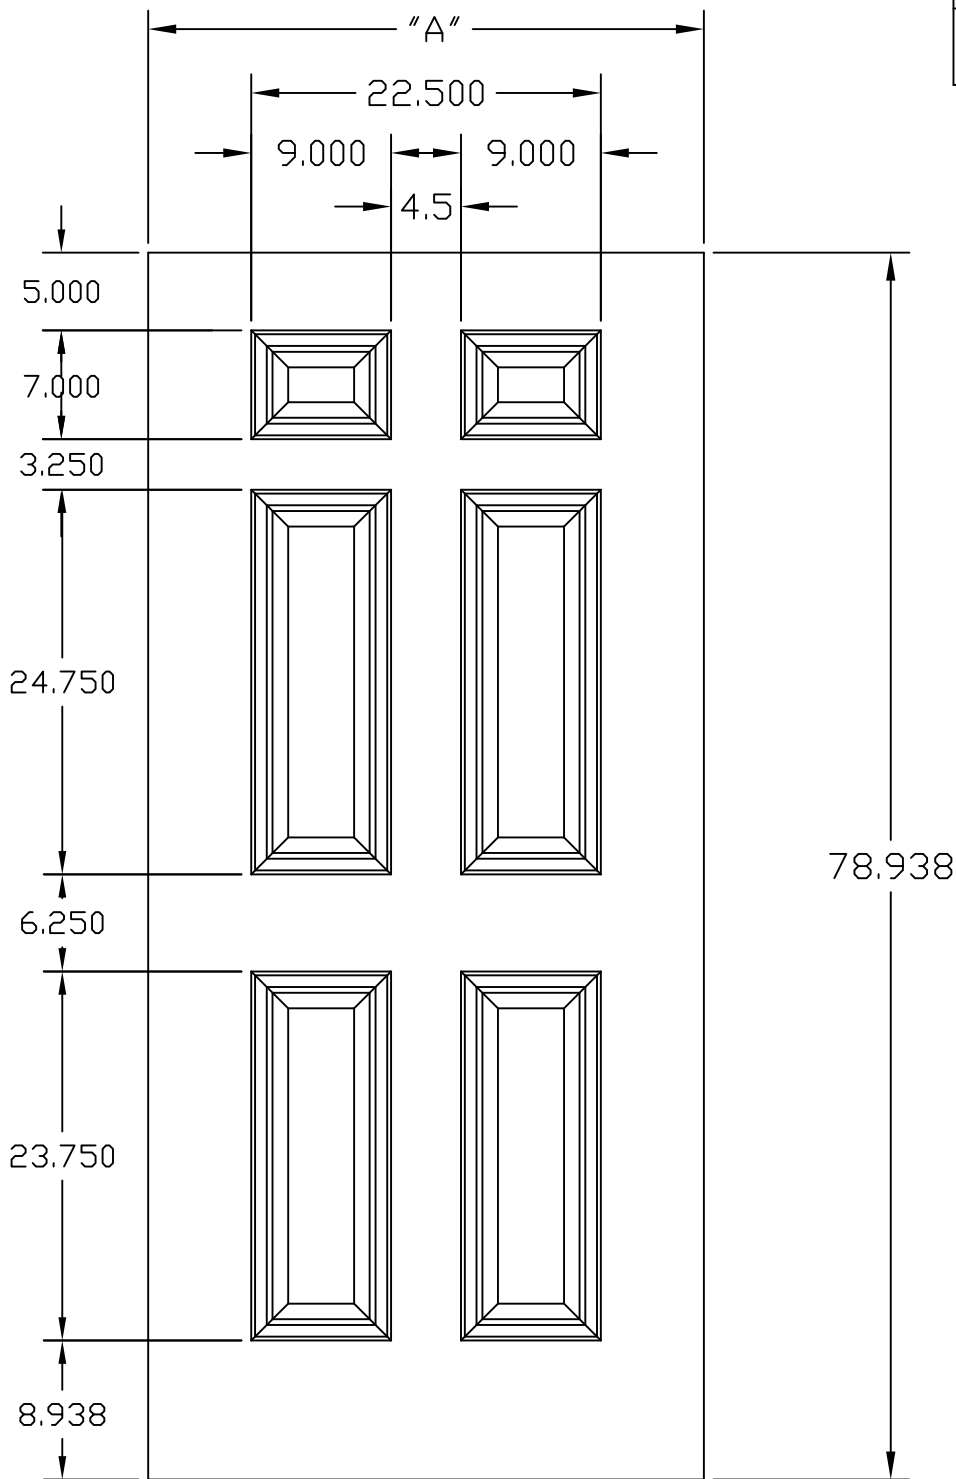

GRAND MARAIS FIBERGLASS
6 PANEL UTILITY 6'8"
DOOR SPECIFICATION

DWG#	IV10A
DATE	9-9-20
NAME	KRB
SECTION	IV
PAGE	10a