


DOOR WIDTH	A
3'0"	35.75

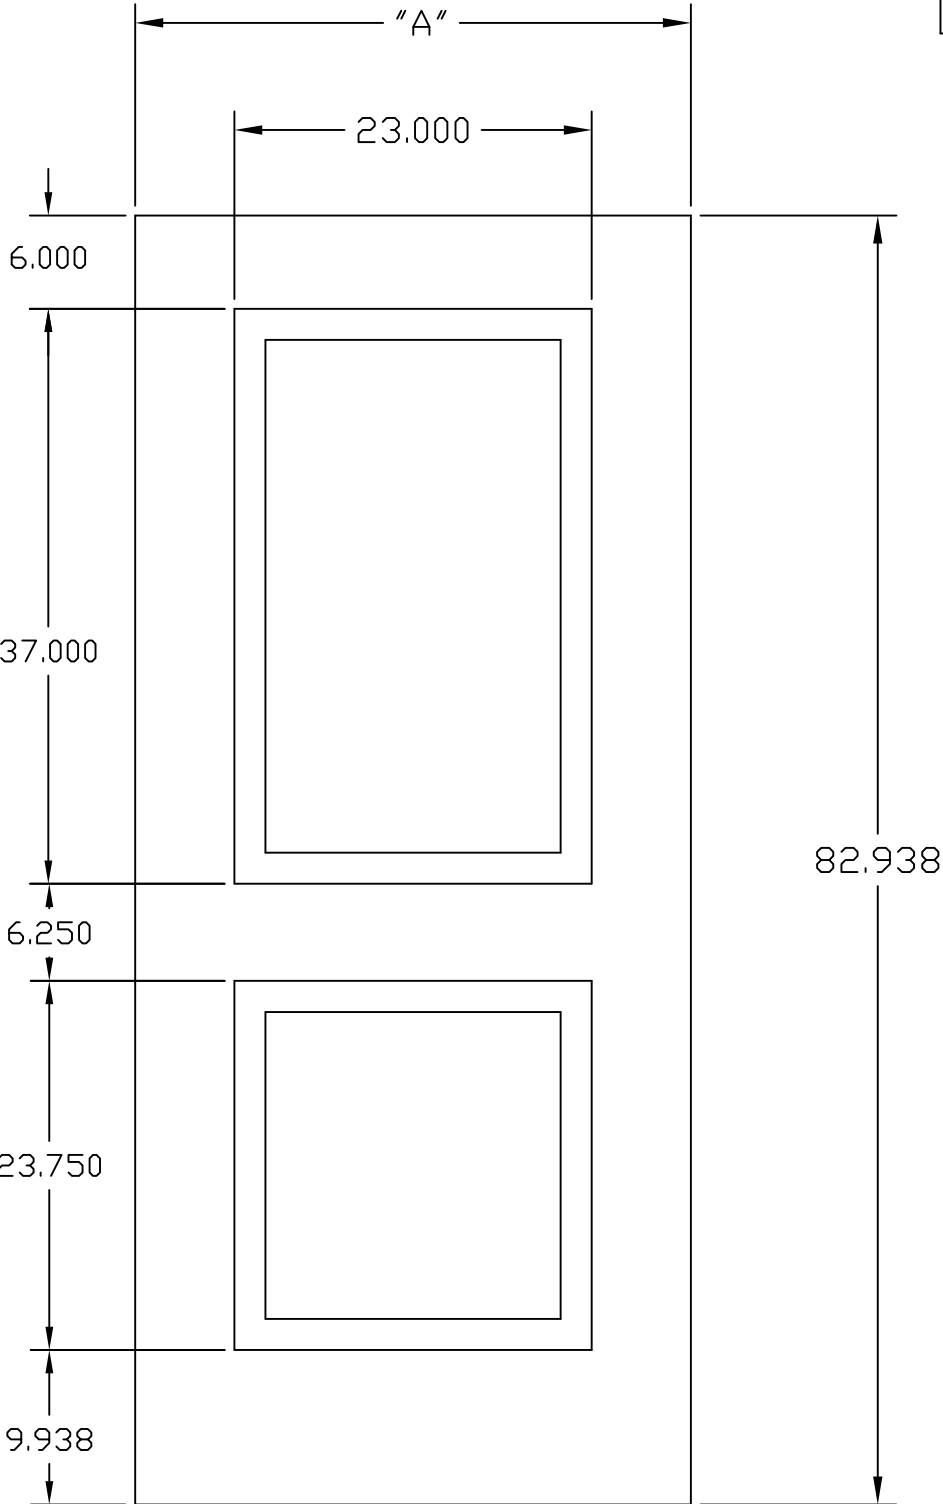

GRAND MARAIS FIBERGLASS
2 PANEL SQUARE TOP 7'0" ADA
DOOR SPECIFICATION

DWG#	IV10G
DATE	8-21-20
NAME	KRB
SECTION	IV
PAGE	10G