


DOOR WIDTH	A
2'8"	31.75
3'0"	35.75

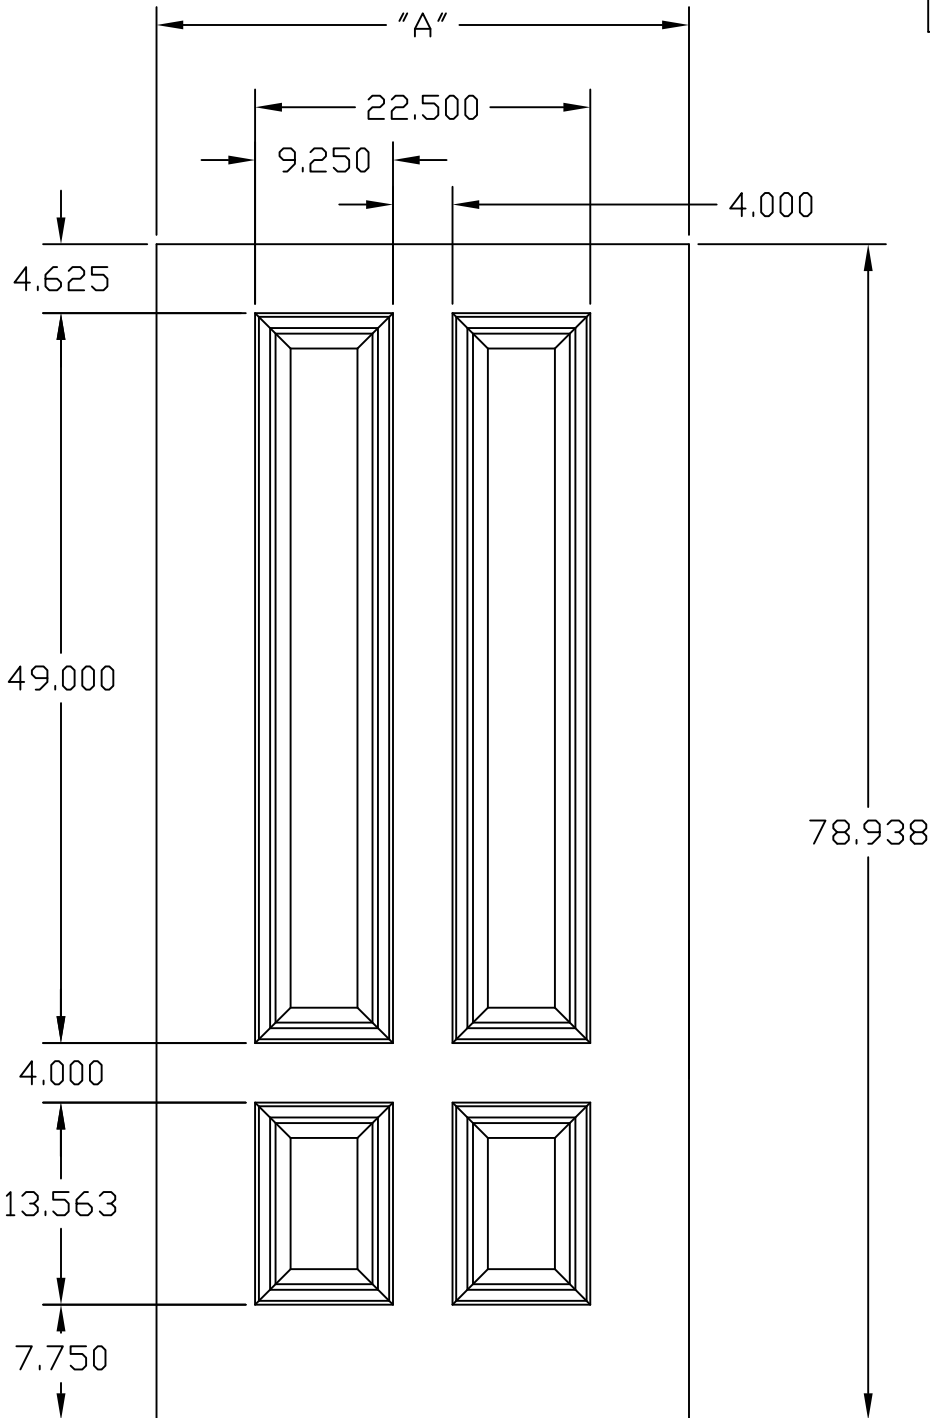

GRAND MARAIS  
3/4 4 PANEL 6'8" FIBERGLASS  
DOOR SPECIFICATION

DWG#	IV-8
DATE	9-9-20
NAME	KRB
SECTION	IV
PAGE	8