


NOTE:  
 1/16" TOLERANCE  
 ALLOWED FROM CENTERLINE  
 FOR EMBOSSMENT LOCATIONS  
 TOP TO BOTTOM  
 AND SIDE TO SIDE.

NOTE:  
 THIS LAYOUT BASED ON:  
 3'0" X 6'8" EMBOSSED DOOR

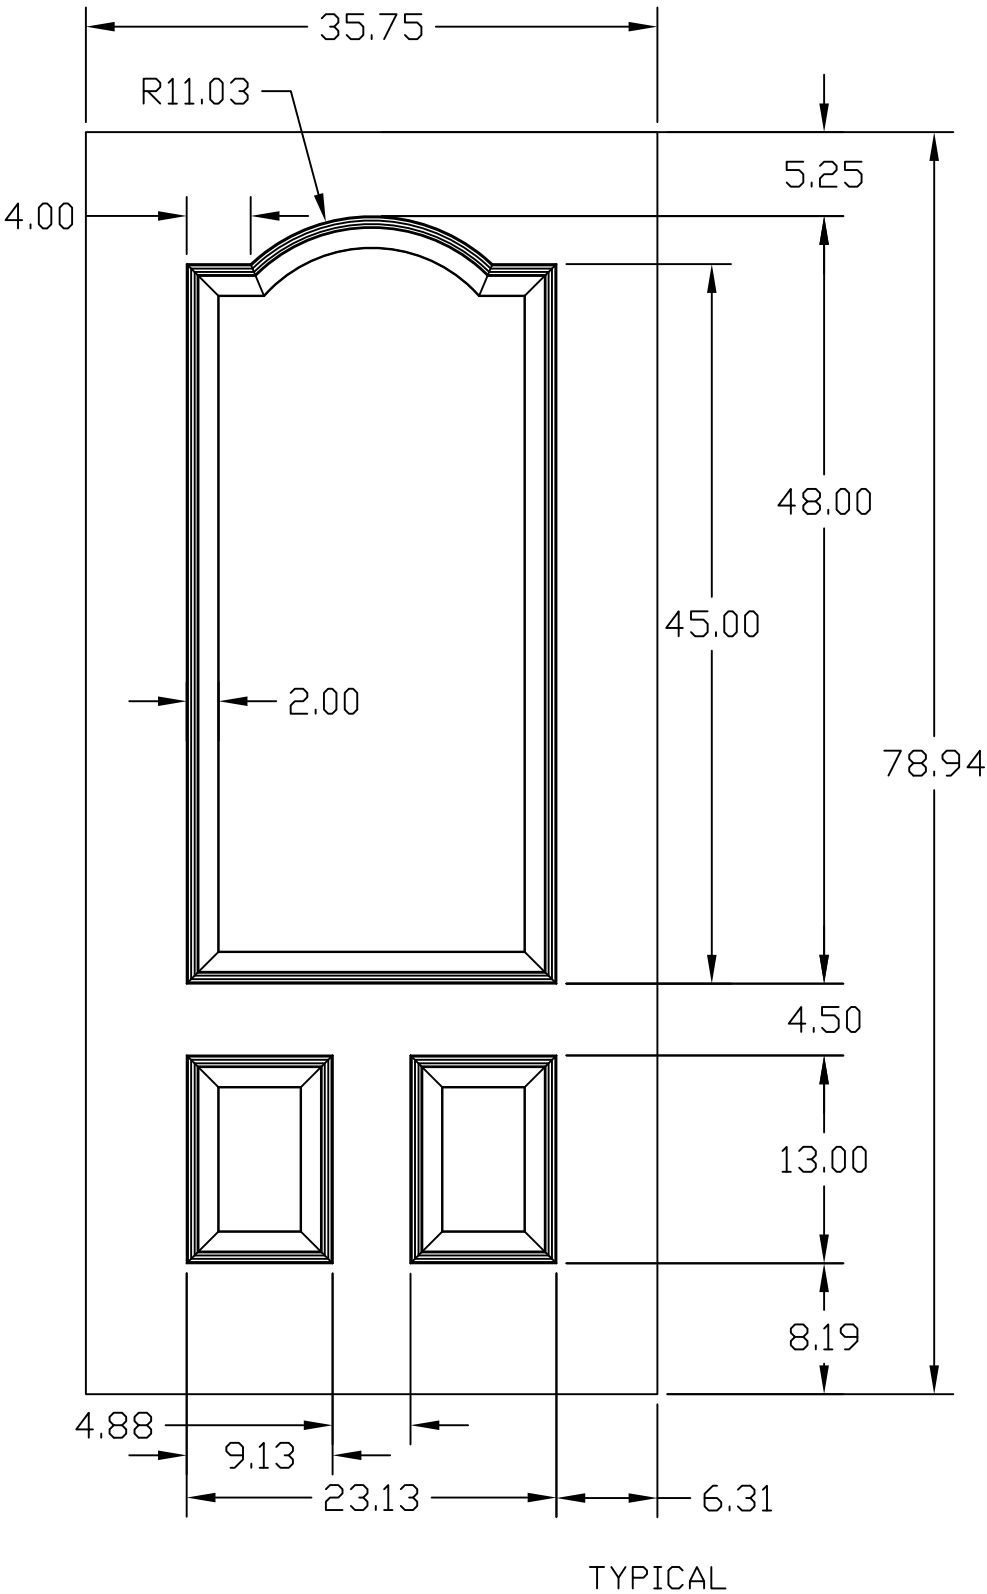

3 PANEL HD EMBOSMENT OPTION  
 FOR WOOD EDGE DOORS

DWG#	III-6
DATE	2-4-10
NAME	KRB
SECTION	III
PAGE	6